


REPORT PROVIDED TACKLED BOTH THE COMMON AREA OF THE BLOCK AS WELL AS CERTAIN ITEMS NECESSARY FOR THE UNIT TO OPERATE. THIS TENDER PERTAINS TO THE COMMON AREA ONLY



Areas:							
Factory - Basement	: 0000m ²	Offices - First floor	: 146m ²	Room/Structure - A	: 0000m ²	Common area	: 67m ²
Factory - Ground floor	: 1153m ²	Offices - Second floor	: 0000m ²	Room/Structure - B	: 0000m ²	Sub-Station	: 0000m ²
Factory - First floor	: 0000m ²	Offices - Intermediate floor	: 0000m ²	Room/Structure - C	: 0000m ²	Other	: 0000m ²
Factory - Intermediate floor	: 0000m ²	Car Park - Roofed	: 0000m ²	Reservoir/s	: 0000m ²		
Offices - Ground floor	: 139m ²	Car Park - Surface	: 0000m ²	Unbuilt surrounding area	: 0000m ²		

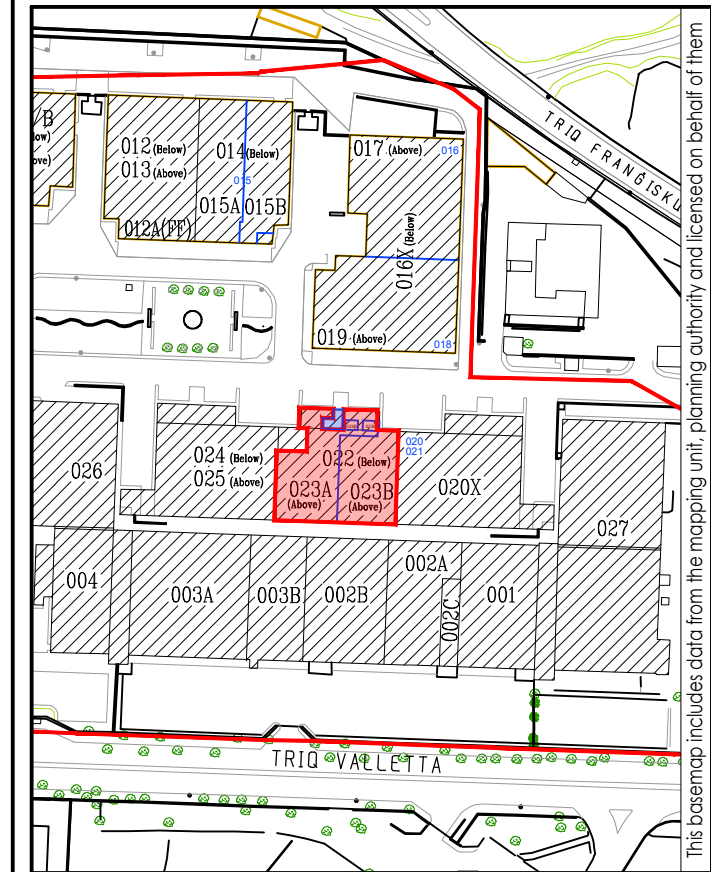

SITE PLAN P/O S.S. No. --- SCALE:-1:2500

Legend:

-
-
-
-
-

INDIS MALTA INDUSTRIAL INNOVATIVE SOLUTIONS MALTA

+356 2226 4400
info@indismalta.com
www.indismalta.com

88, Msida Valley Road, Birkirkara BKR 9020, Malta

Date	Rev	Description	Drawn
-	-	-	-
-	-	-	-
-	-	-	-
-	-	-	-

PROJECT TITLE: Identification of Site		
DRAWING NO: MST022_003	DATE: 02.12.20	
CO: D.W.	MANAGER: N.A.	C/D: -
LOCATION: Mosta	ARCH I/C: M.D.	DRAWN BY: E.C.
DRAWING TITLE: Identification of Site		SCALE: 1:250
		SHEET SIZE: A3

This basemap includes data from the mapping unit, planning authority and licensed on behalf of them